
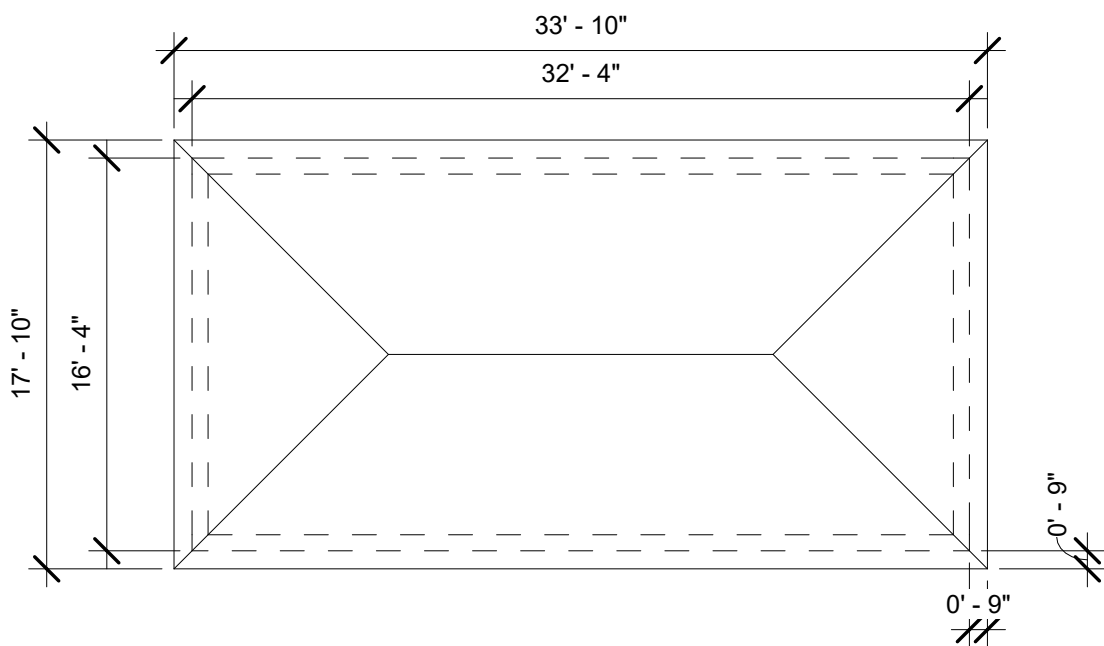
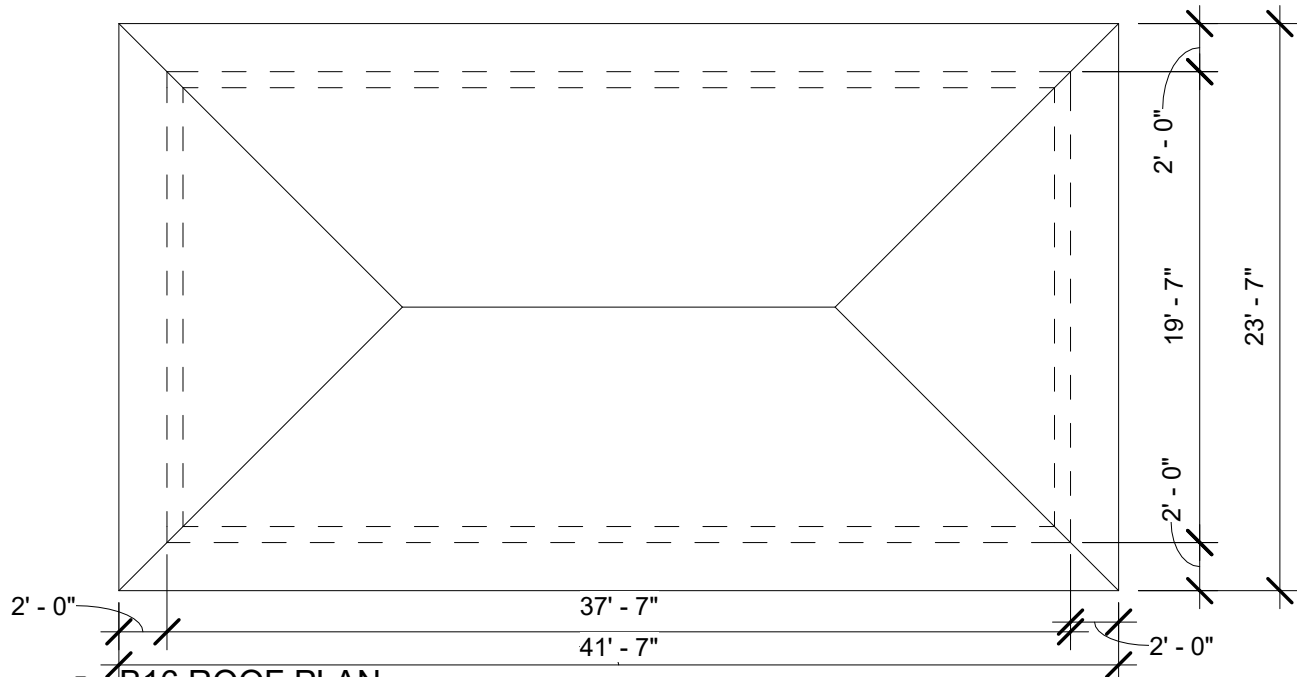
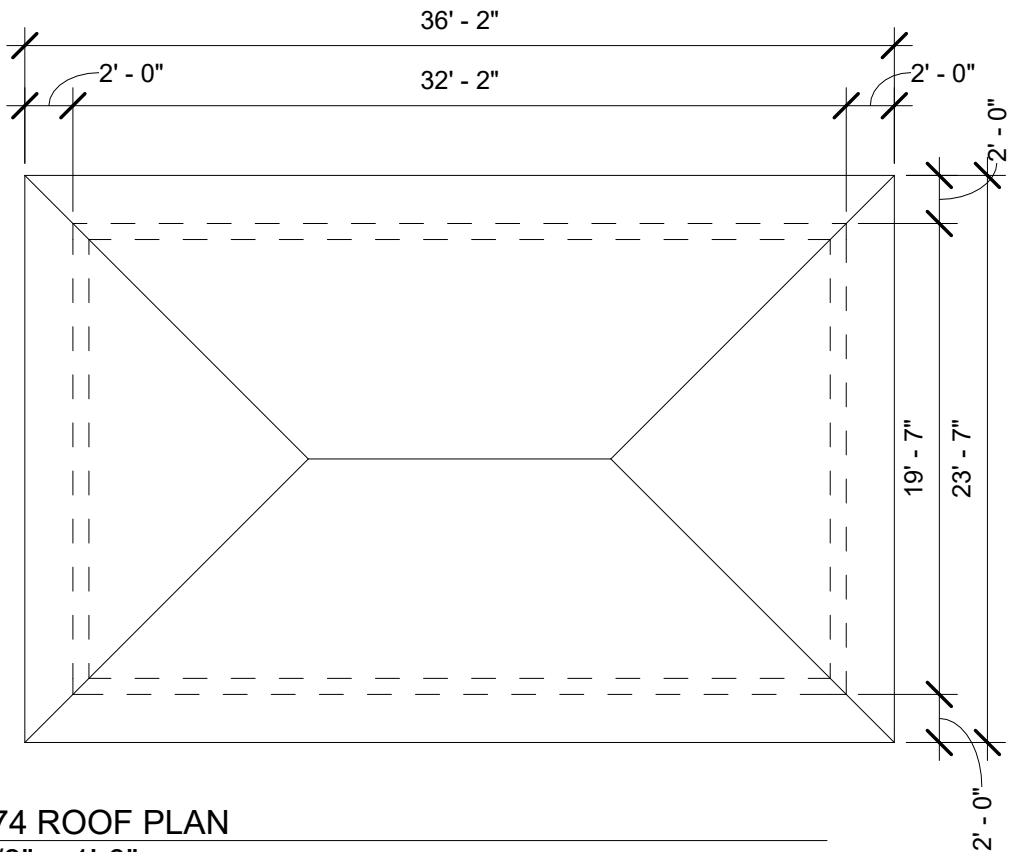


1/17/2025 4:07:11 PM C:\Users\alexandra.conrad.civ\Documents\FY25\44519\merill multi roof project.rvt

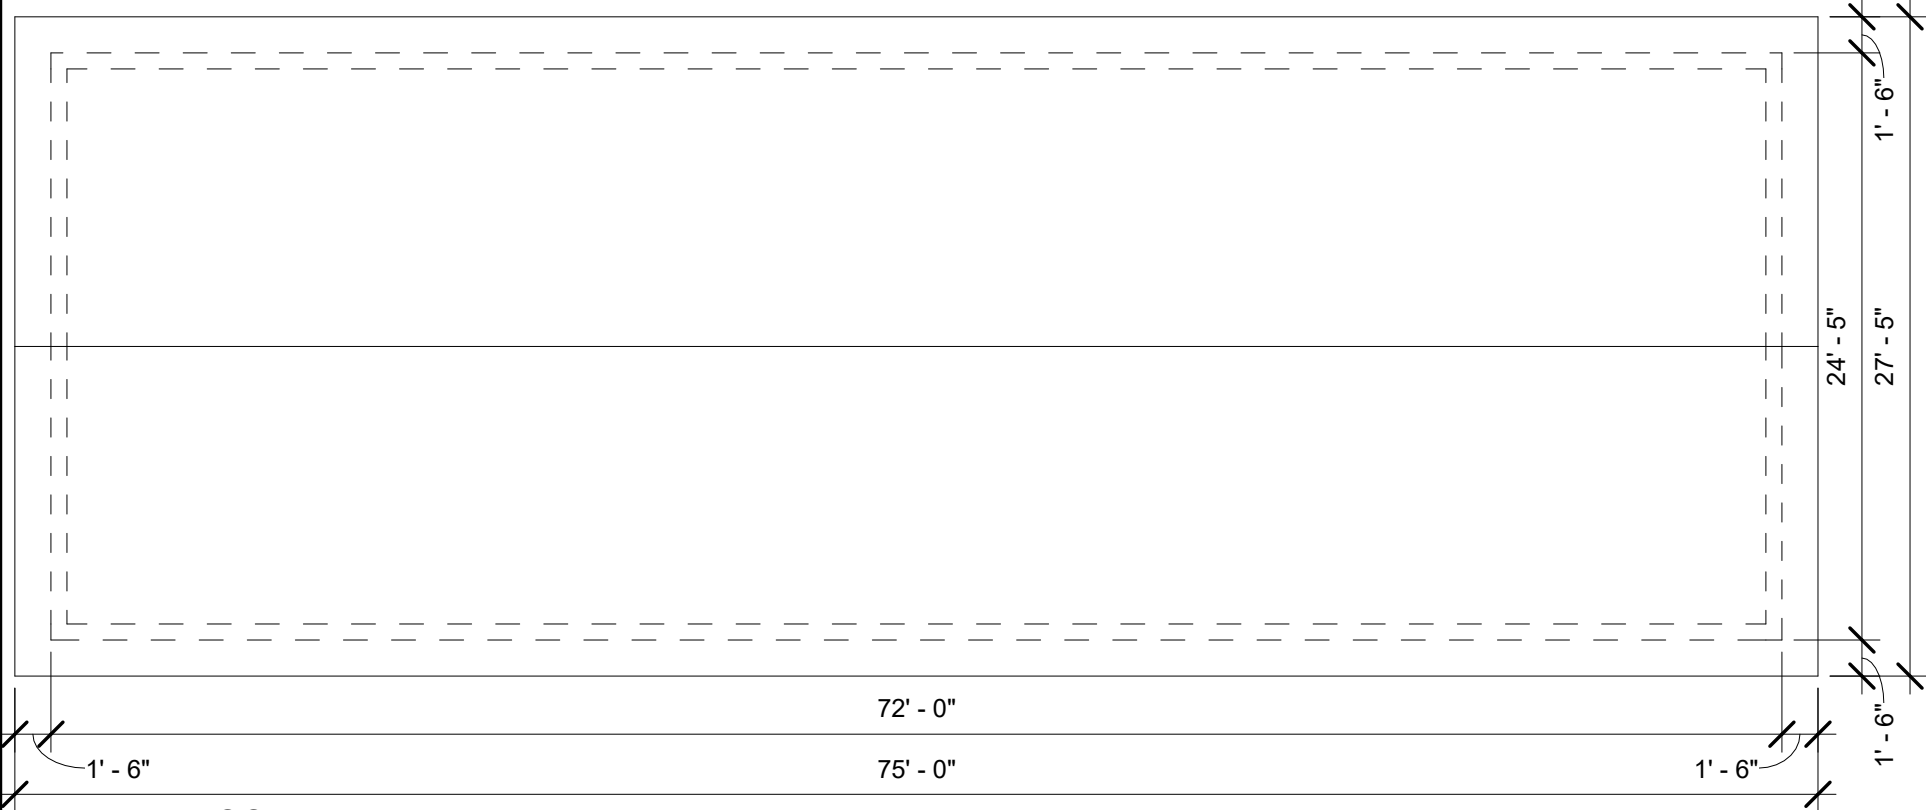


2 B16 ROOF PLAN
1/8" = 1'-0"

1 B15 ROOF PLAN
1/8" = 1'-0"

EXTERIOR WALLS BENEATH ROOF

Legend 1

1/4" = 1'-0"

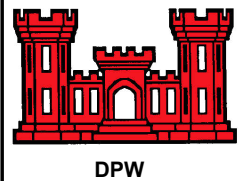

Project: Repair Roofs, Multiple Bldgs, Merrill	Project No. 44519	Reference Drawing:
	Scale: As indicated	ASI Reference:
	Drawn By: AC	Sketch No:
	Date: 01/21/2025	A102
Directorate of Public Works Fort Moore, GA 31905 Building 6 3rd Floor		