


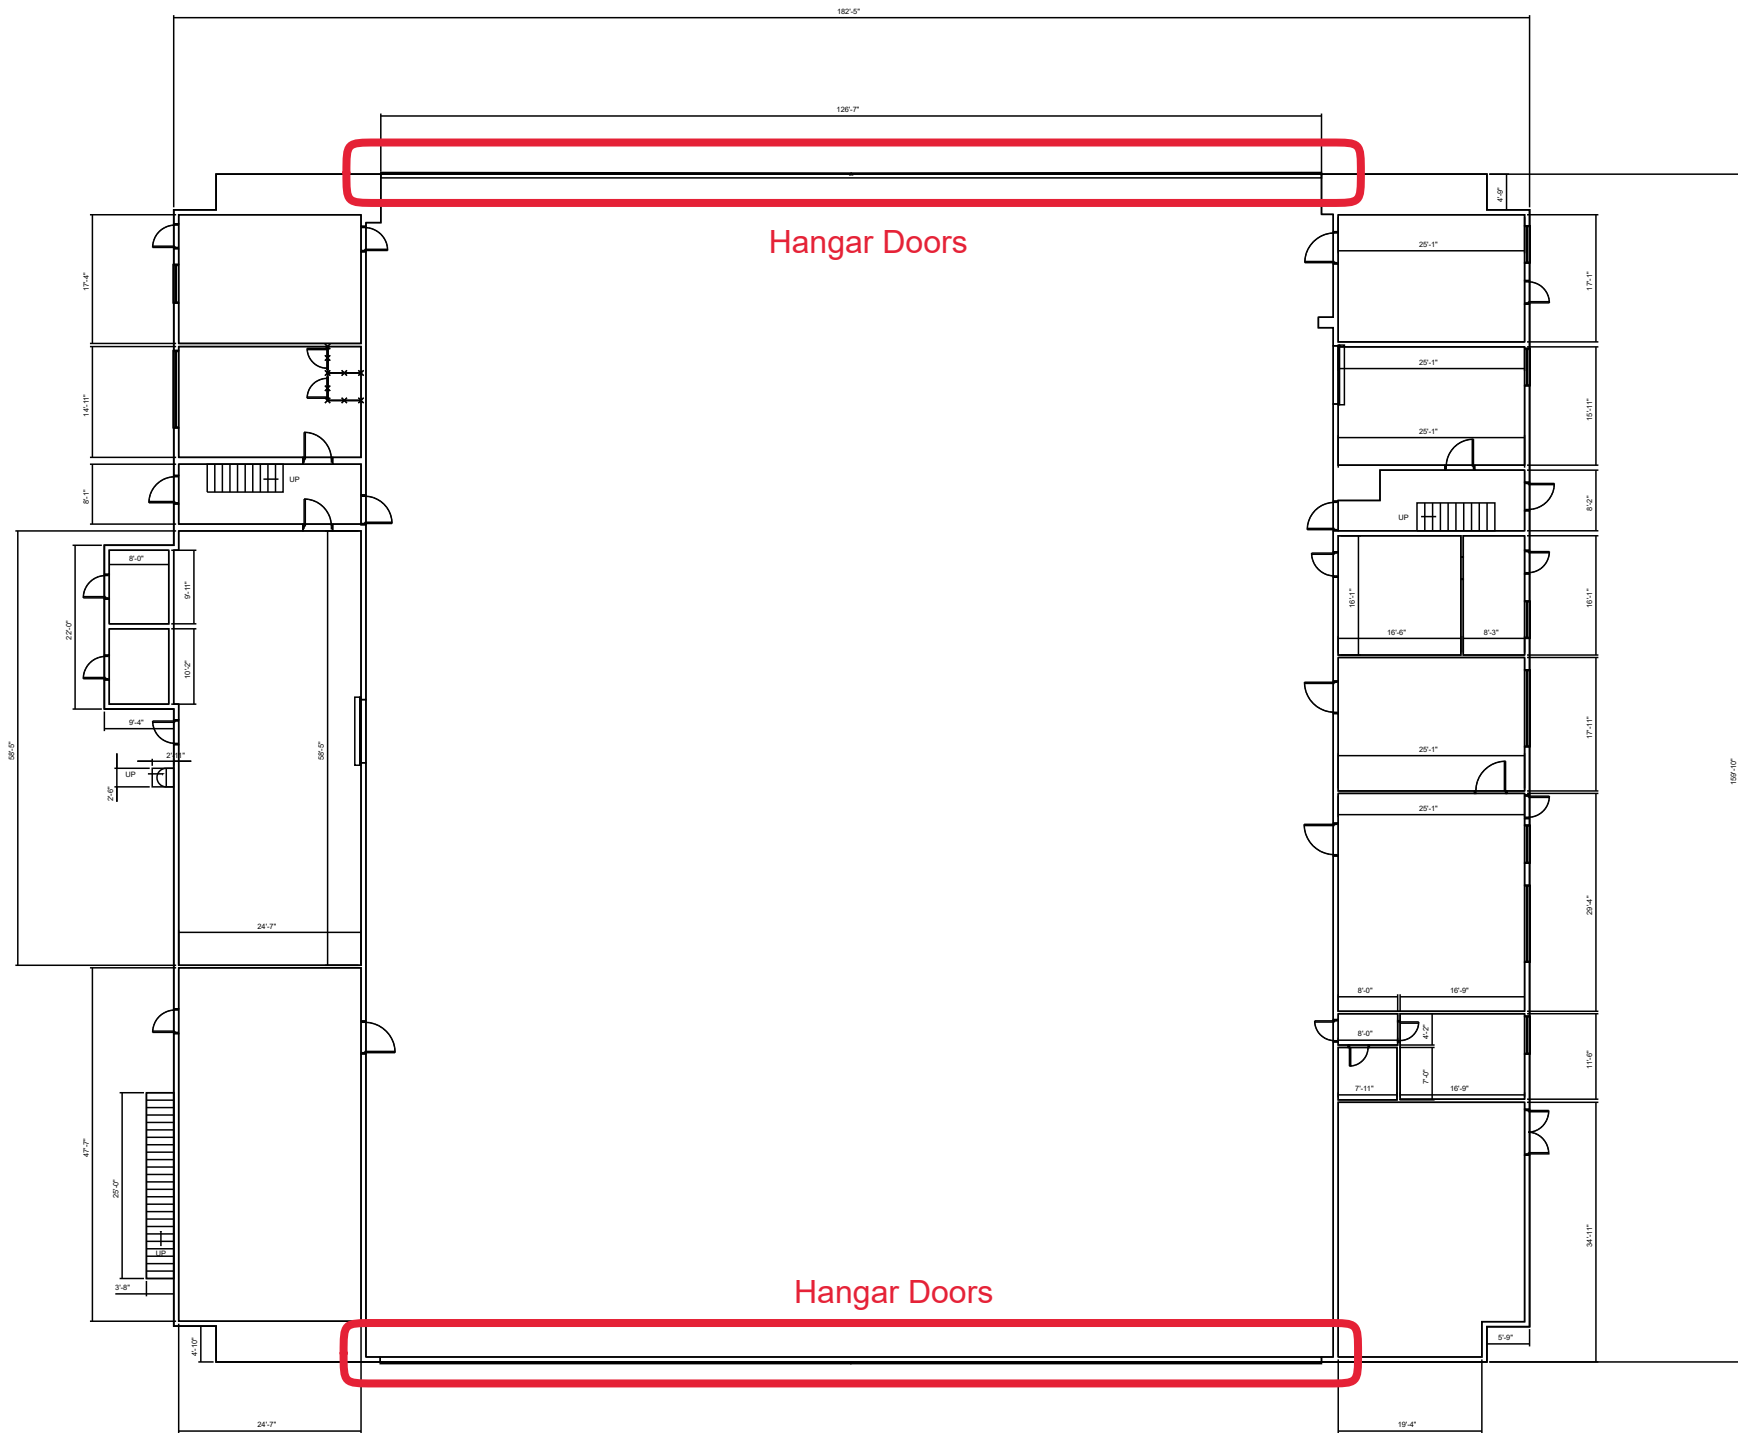

B2491 First Floor Plan